

OFFICE OF THE MARION COUNTY SURVEYOR

SECTION RECORD CORNER

SECTION 33 TOWNSHIP 17 RANGE 3

DATE: 4-8-05

PARTY CHIEF: Wilcoxon

CREW: \_\_\_\_\_

TYPE OF MARKER: Harrison

METHOD OF ESTABLISHMENT: County: 2-28-04


IN. S.P.C. E ZONE NAD '83

NAME: 17033307

N: 513004.1267(m)

E: 54116.8624(m)

Note: set Harrison where the lead pipe was found 2" dn

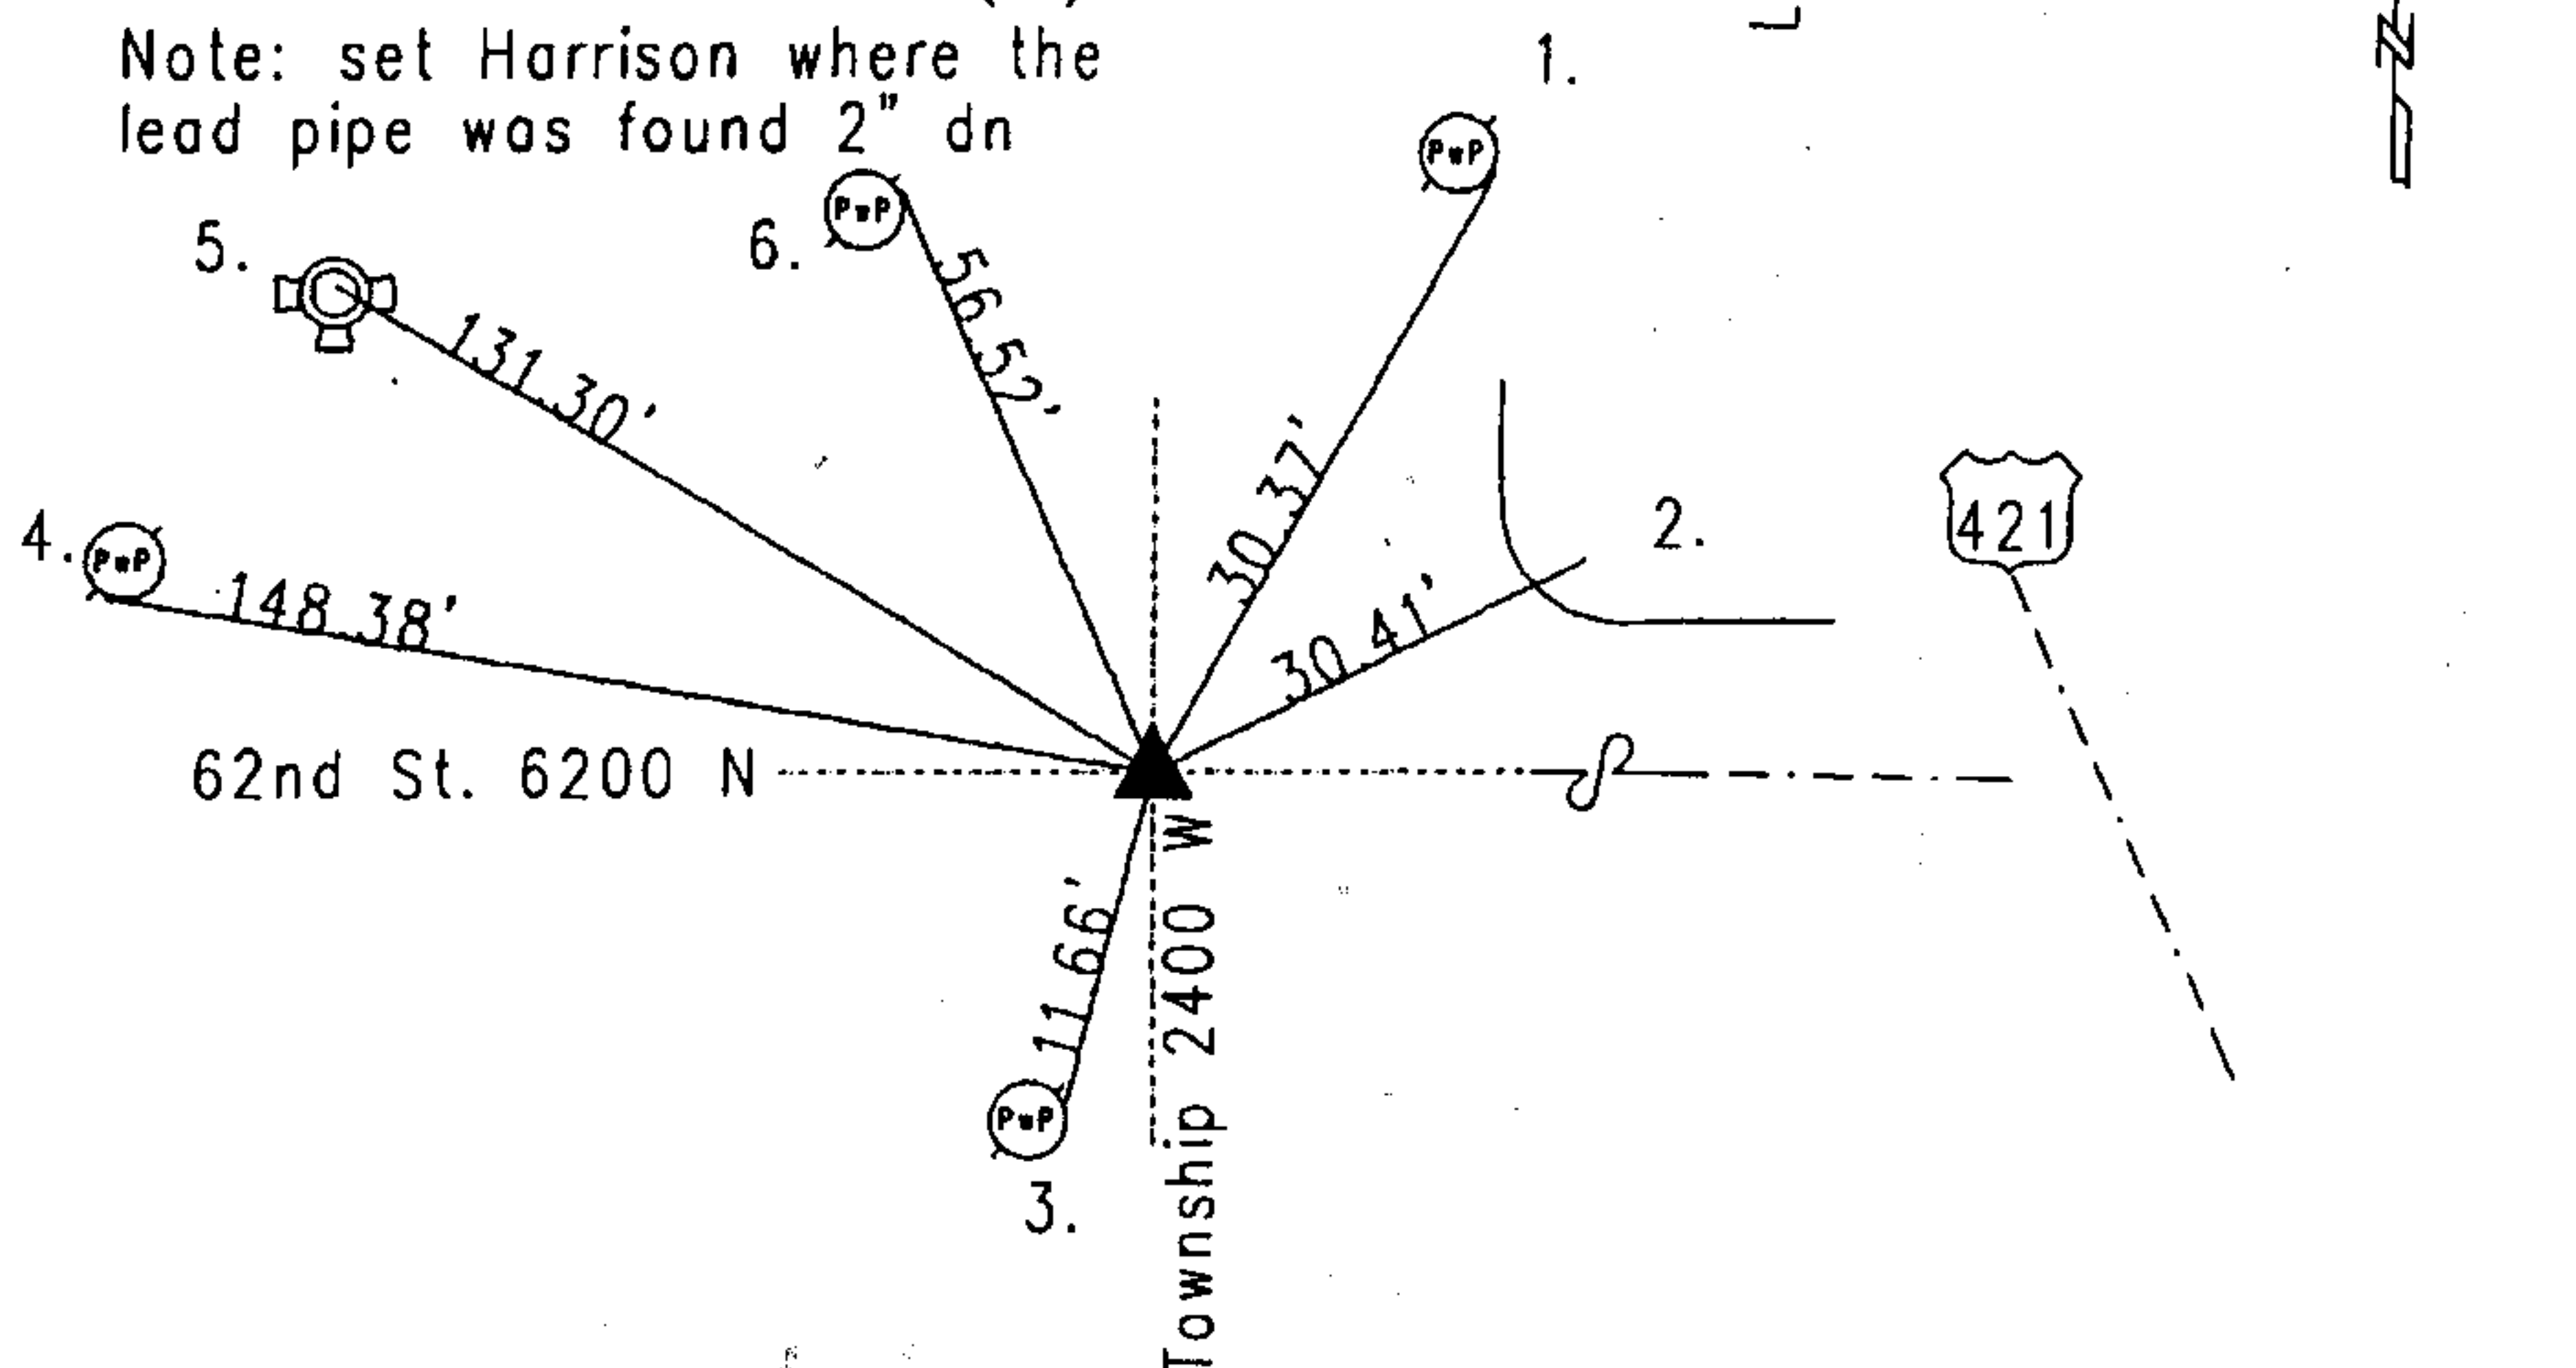

Original Post Set 1820 by Laughlin with witnesses: 13" Sugar Maple S 61 W 6 Links; 13 " Sugar Maple S 85 E 29 Links per Marion County Atlas pg. 8. 9/18-19/1854 Hasbrook had distances only to a point per Pike Township Legal Survey Book pg. 38. 6-29-1971 McLand called out this corner as an iron pipe 4" down. 4-1-76 Hiselman called out this corner as an iron pipe 4" down. 11-23-87 Greene checked ties to this corner. 4-24-99 Wilcoxon called out this corner as a railroad spike 2" down. 2-28-04 Kiste called out the corner as a railroad spike 2" down. 4-5-05 due to resurfacing project Wilcoxon called out the corner as a 1" lead pipe 30" Long and set harrison monument where the pipe was.

REF.	DISTANCE	DESCRIPTION
1.	30.37'	PK nail w/bw F PwP#13-301A 10"up
2.	30.41'	Cut 'x' in curb
3.	11.66'	Mag nail w/brass washer F PwP#185-301B 12"up
4.	148.38'	Mag nail w/bw S PwP#12-301A 6"up
5.	56.52'	Mag nail w/bw F light pole 12"up